




NOTE:
 Do not scale. All dimensions to be checked on site. This drawing is the sole copyright of Turnerbates and is not to be reproduced without permission.
 These drawings are to be read in conjunction with structural and M&E drawings.
 All survey information used in this drawing was provided by KNIGHT FRANK. All areas and measurements to be checked on-site.

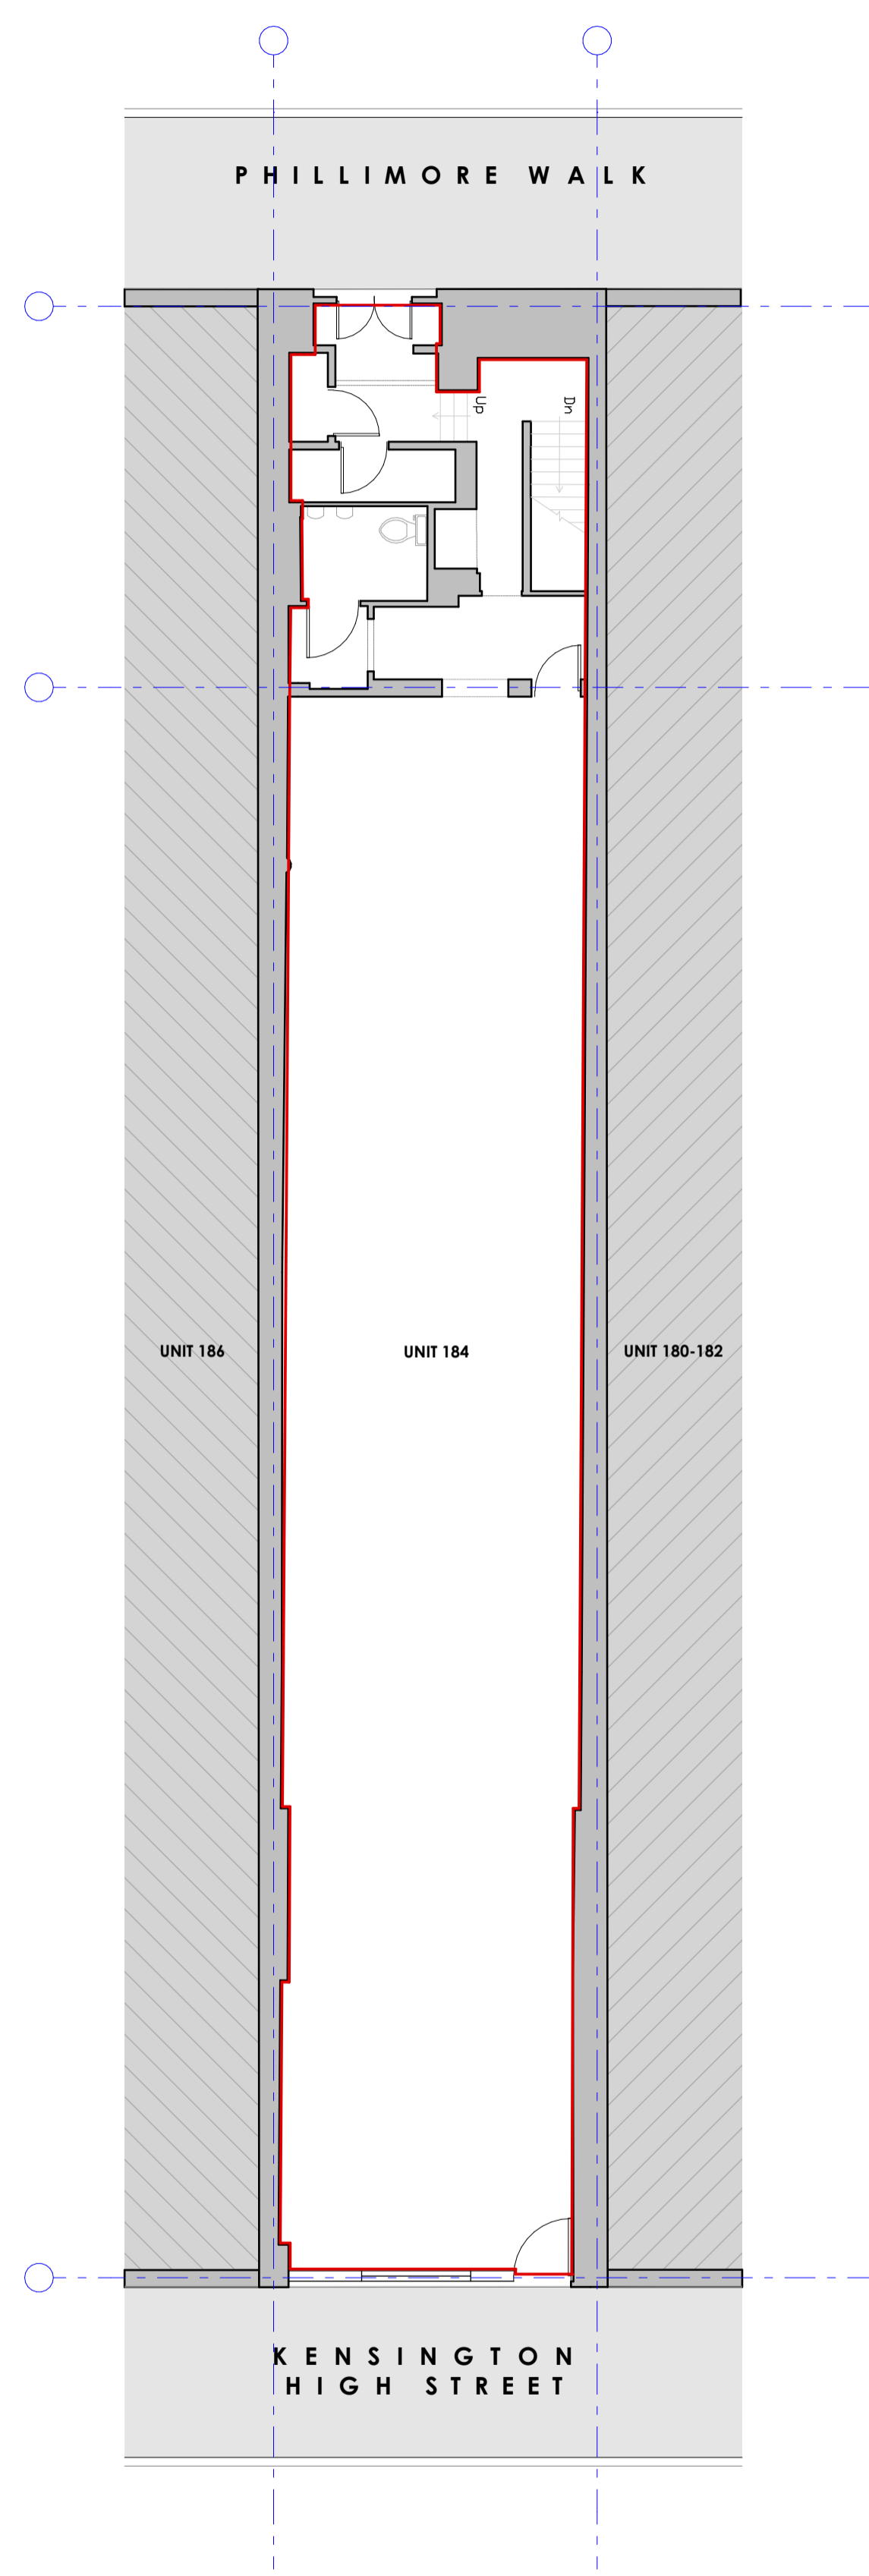

EXISTING GROUND FLOOR PLAN
1:100

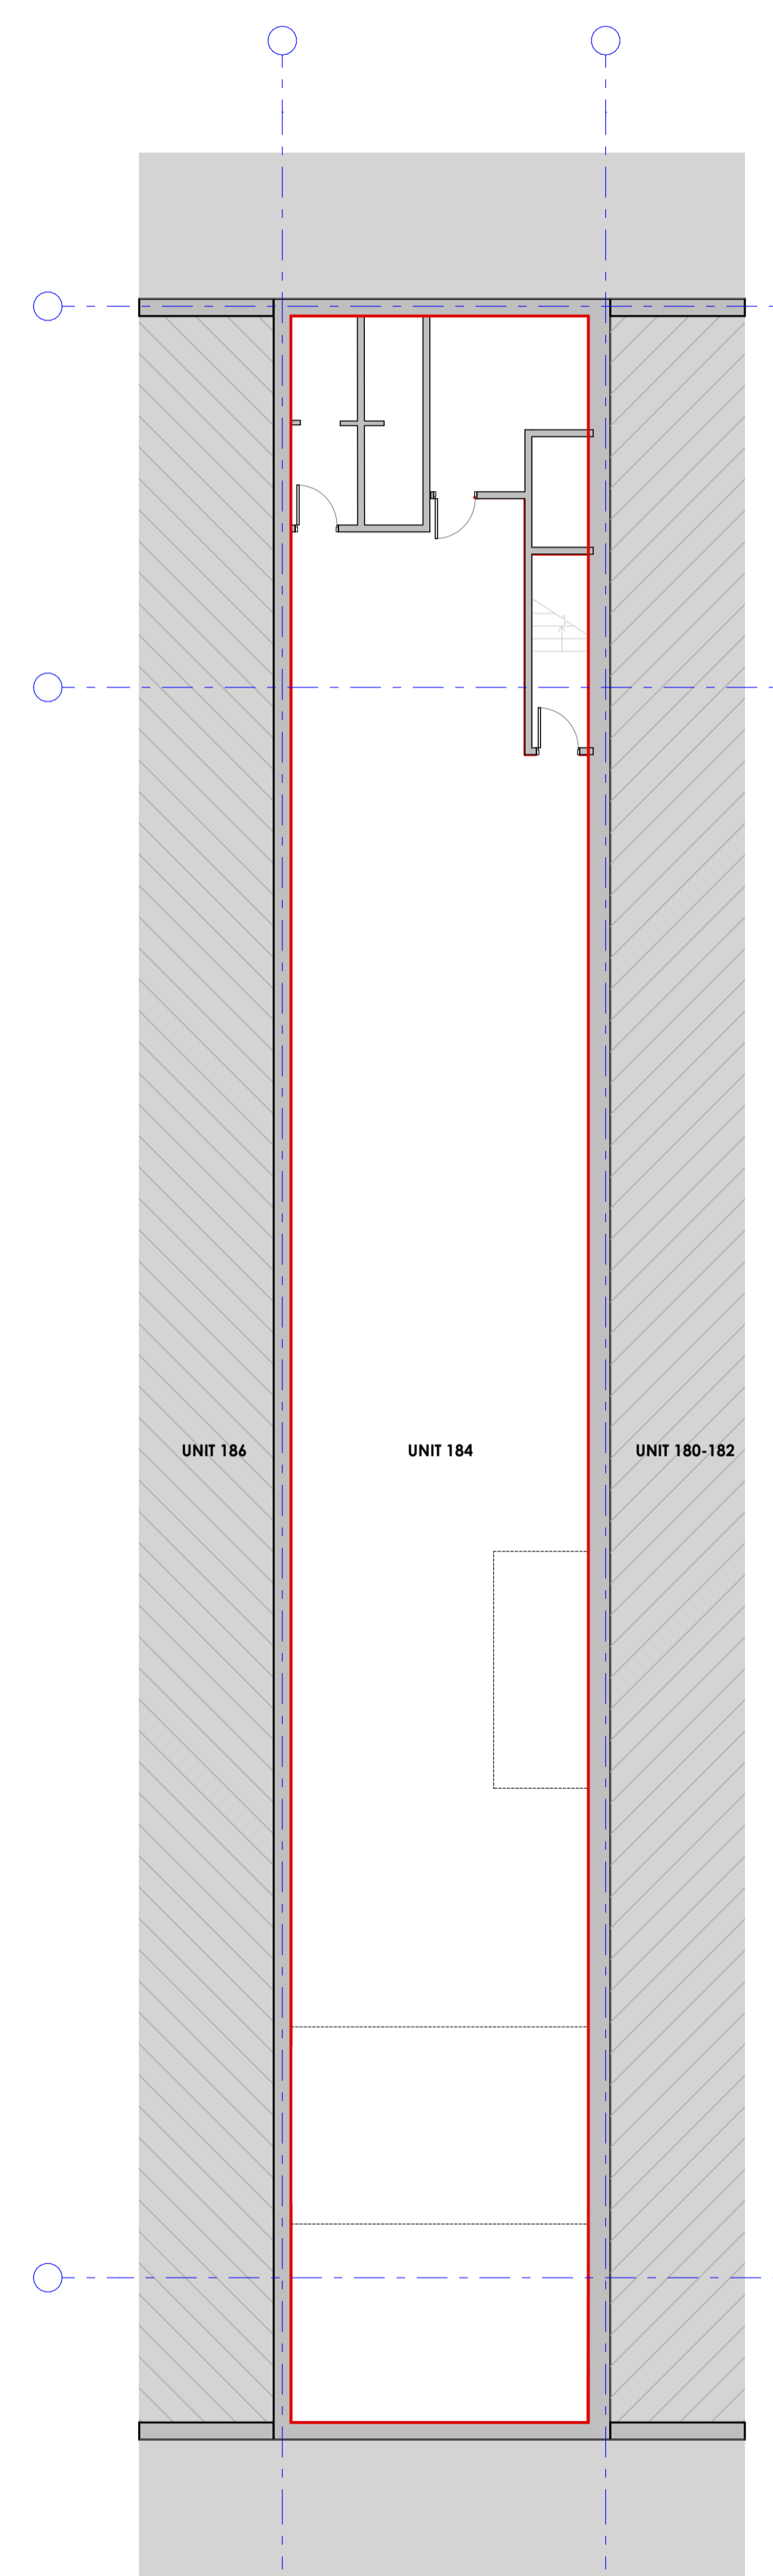

EXISTING BASEMENT FLOOR PLAN
1:100

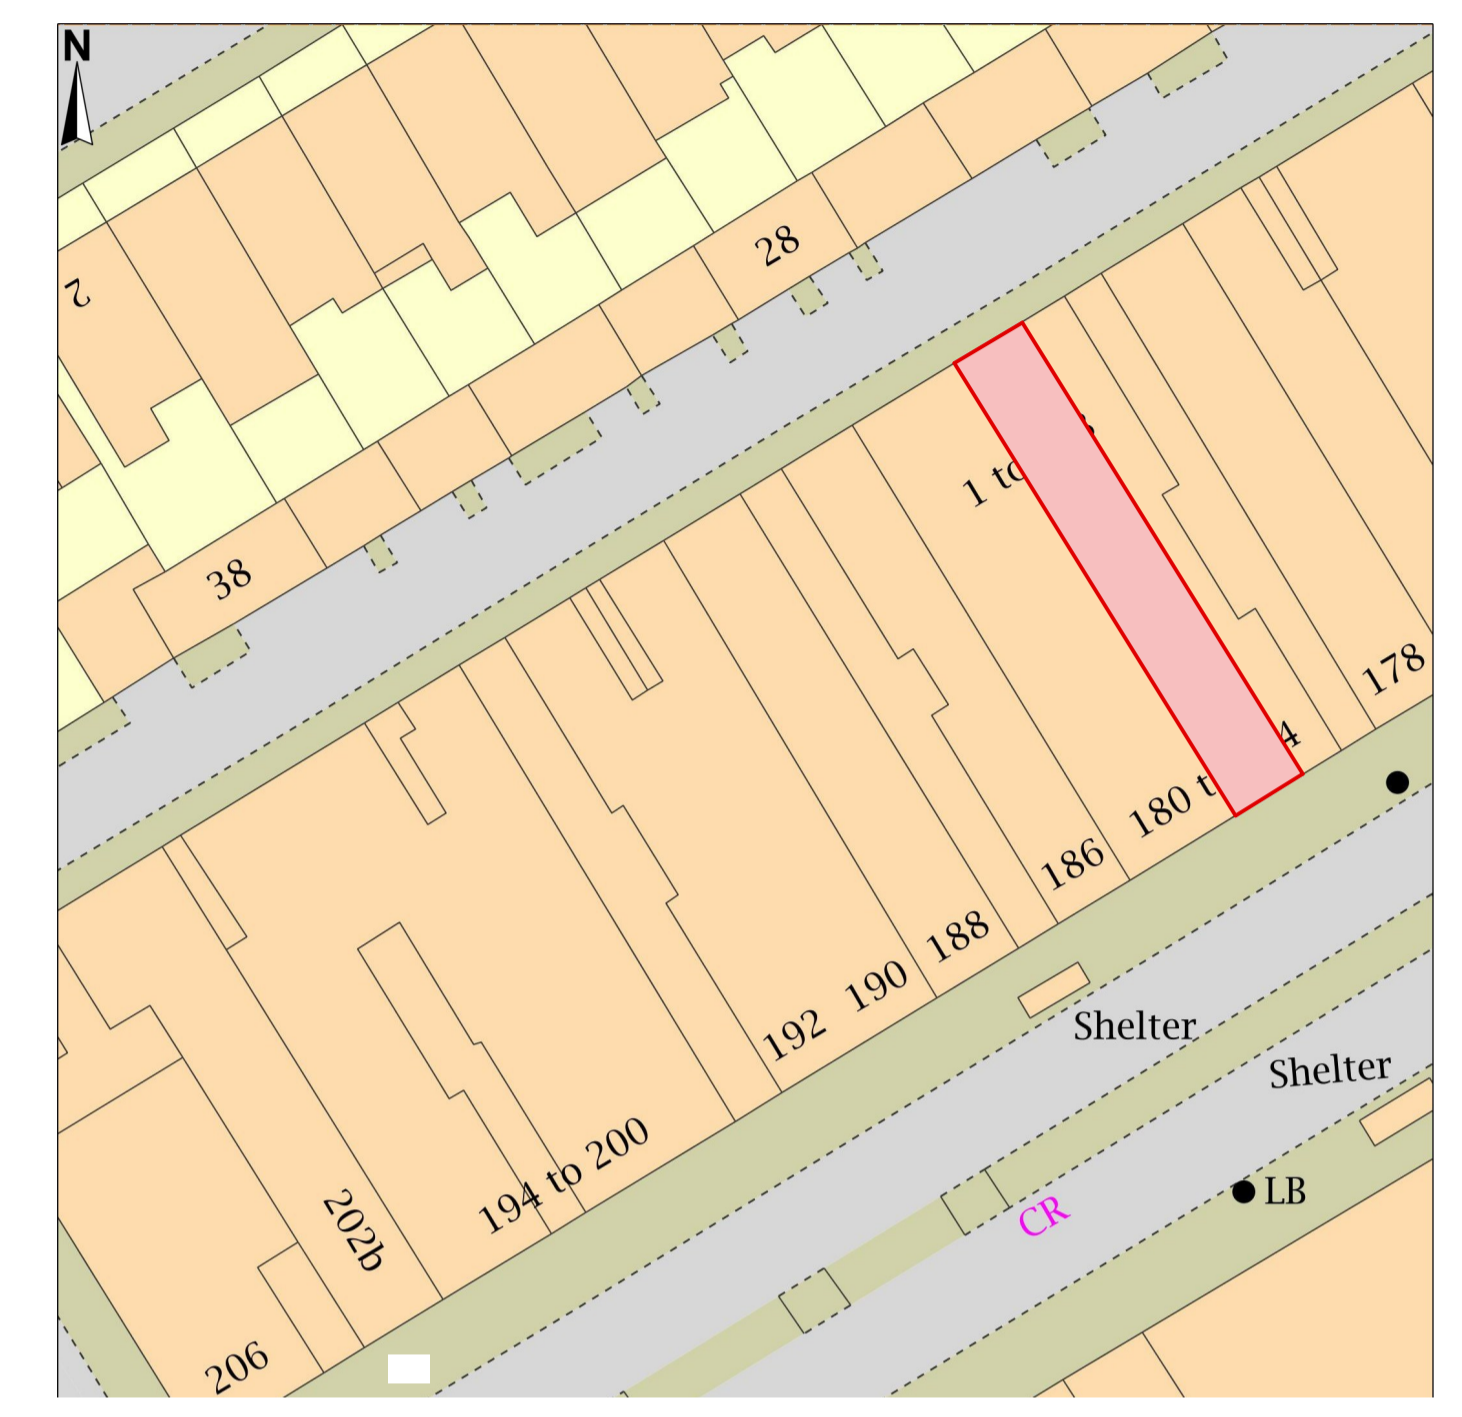

EXISTING LOCATION PLAN
1:500

FOR INFORMATION

REV	DESCRIPTION	DATE	INT.
01	ISSUED FOR INFORMATION	31.08.22	JF

turnerbates
 DESIGN & ARCHITECTURE

CLIENT: KNIGHT FRANK
 PROJECT: KENSINGTON HIGH STREET
 ADDRESS: 184 HIGH STREET, KENSINGTON

DRAWING: EXISTING REDLINE DEMISE PLAN
 UNIT 184

Figured dimensions take precedence over scale dimensions. Contractors must verify all dimensions on site before commencing any work or making shop drawings.

SCALE @A1	APPROVED DRAWN	DATE CREATED
1:100	JF MH	AUG'22
PROJECT NUMBER	DRAWING NUMBER	REVISION
TB_22_2046	103	01

18mm @ A1
 100
 50

